


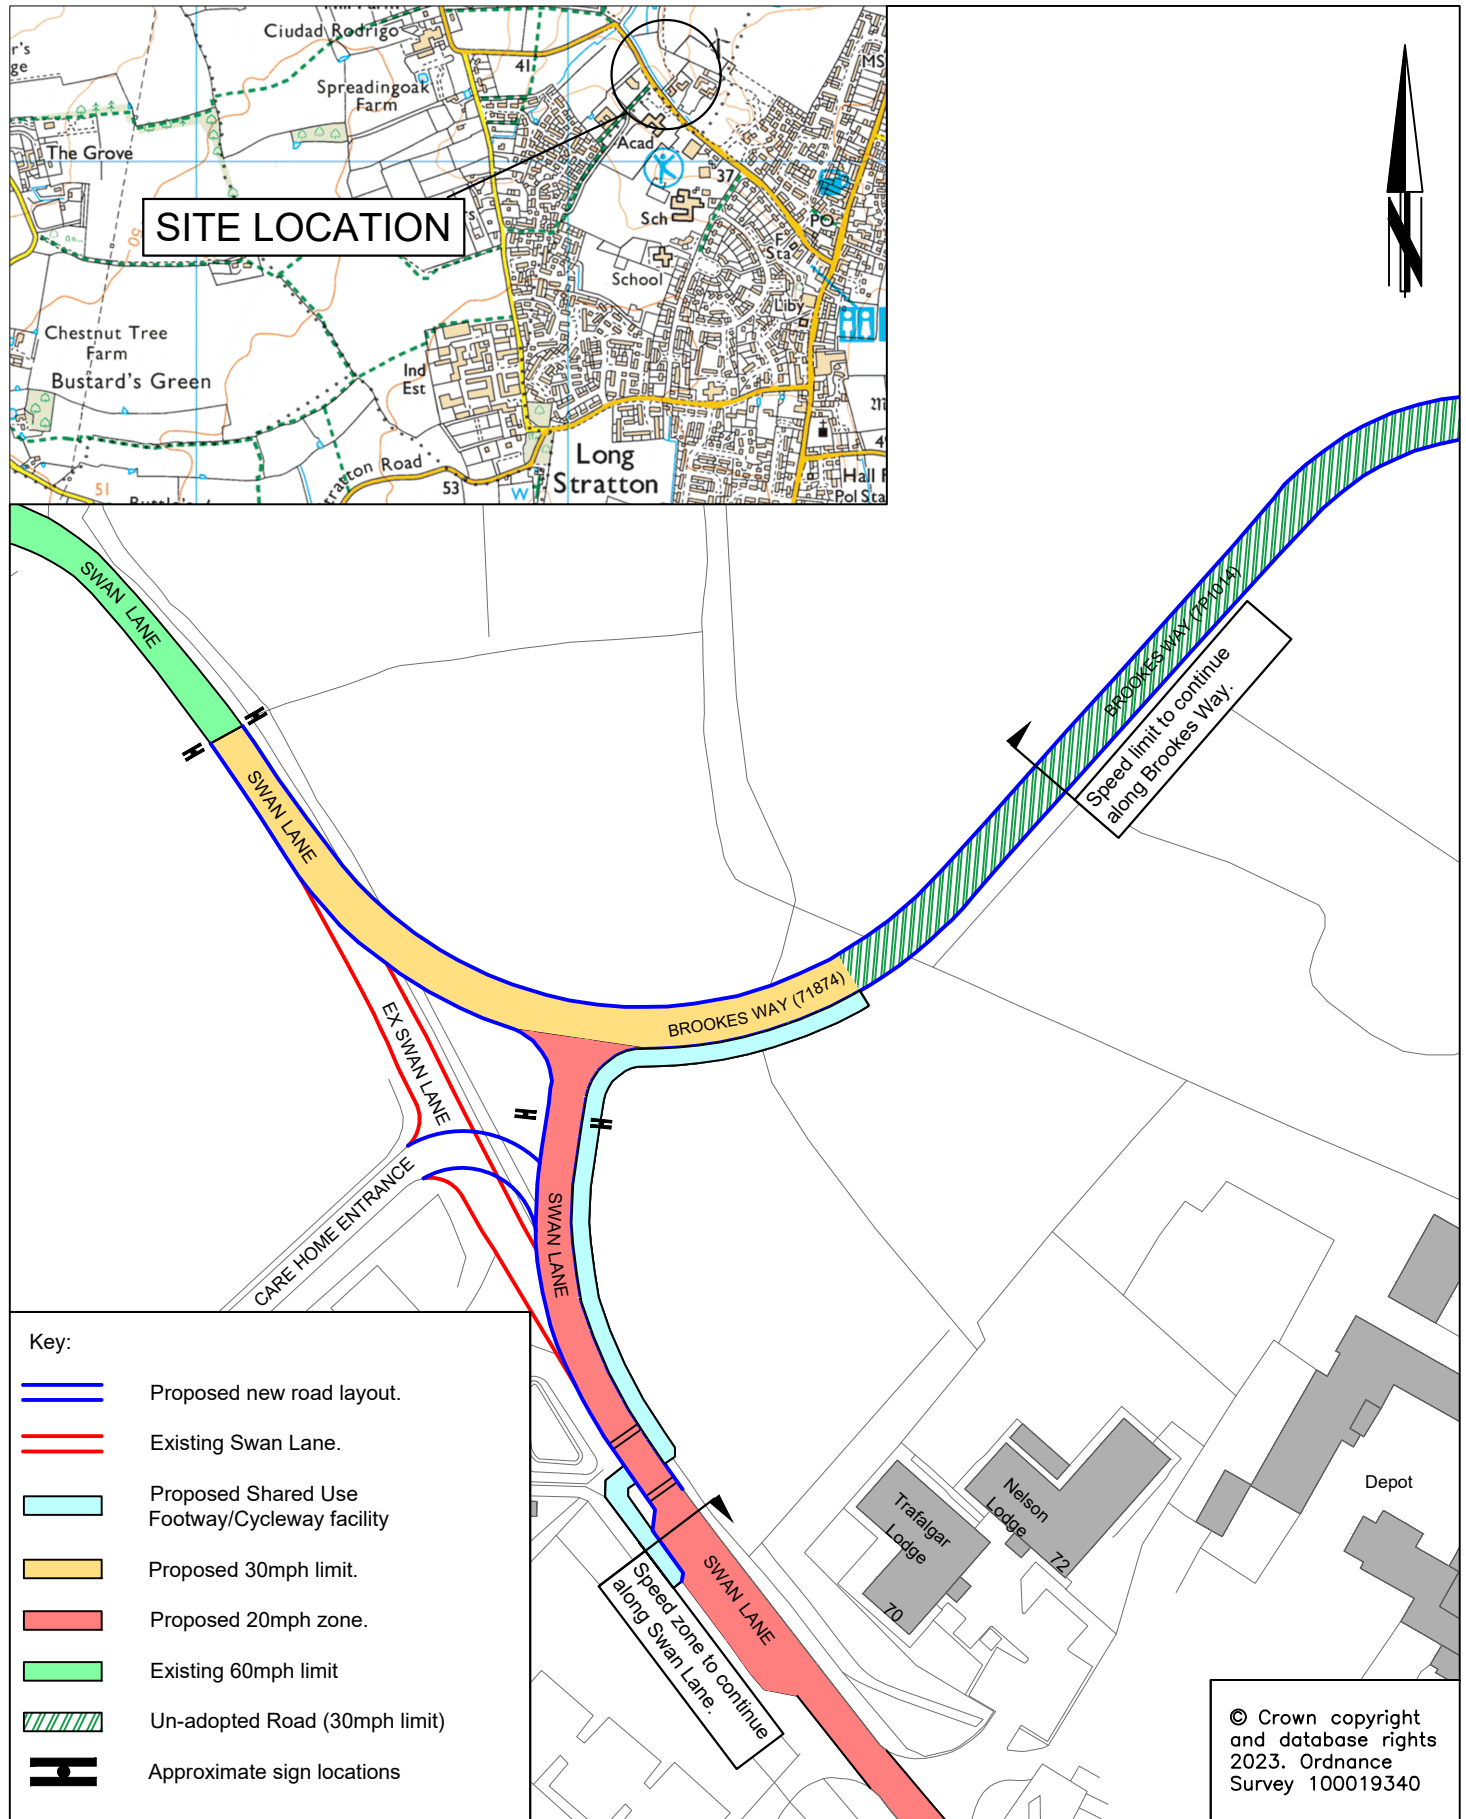

REV.	DESCRIPTION	DRAWN	CHECKED	DATE
C02	Consultation Plan (Amended Revision)	JA	AW	03-06-26
C02	Consultation Plan (Amended Revision)	JA	AW	30-06-26

SURVEYED BY	INIT.	DATE	DRAWING No.
OS	OS	2024	PRZ181-HP4-0100-001
DESIGNED BY	--	--	PROJECT TITLE
TWL			Swan Lane, Long Stratton
DRAWN BY	SB	01-24	TRO
SB			TRO
CHECKED BY	SB	01-24	SCALE
SB			NTS @ A4
			FILE No.
			PRZ181